


**08R-STD/04**

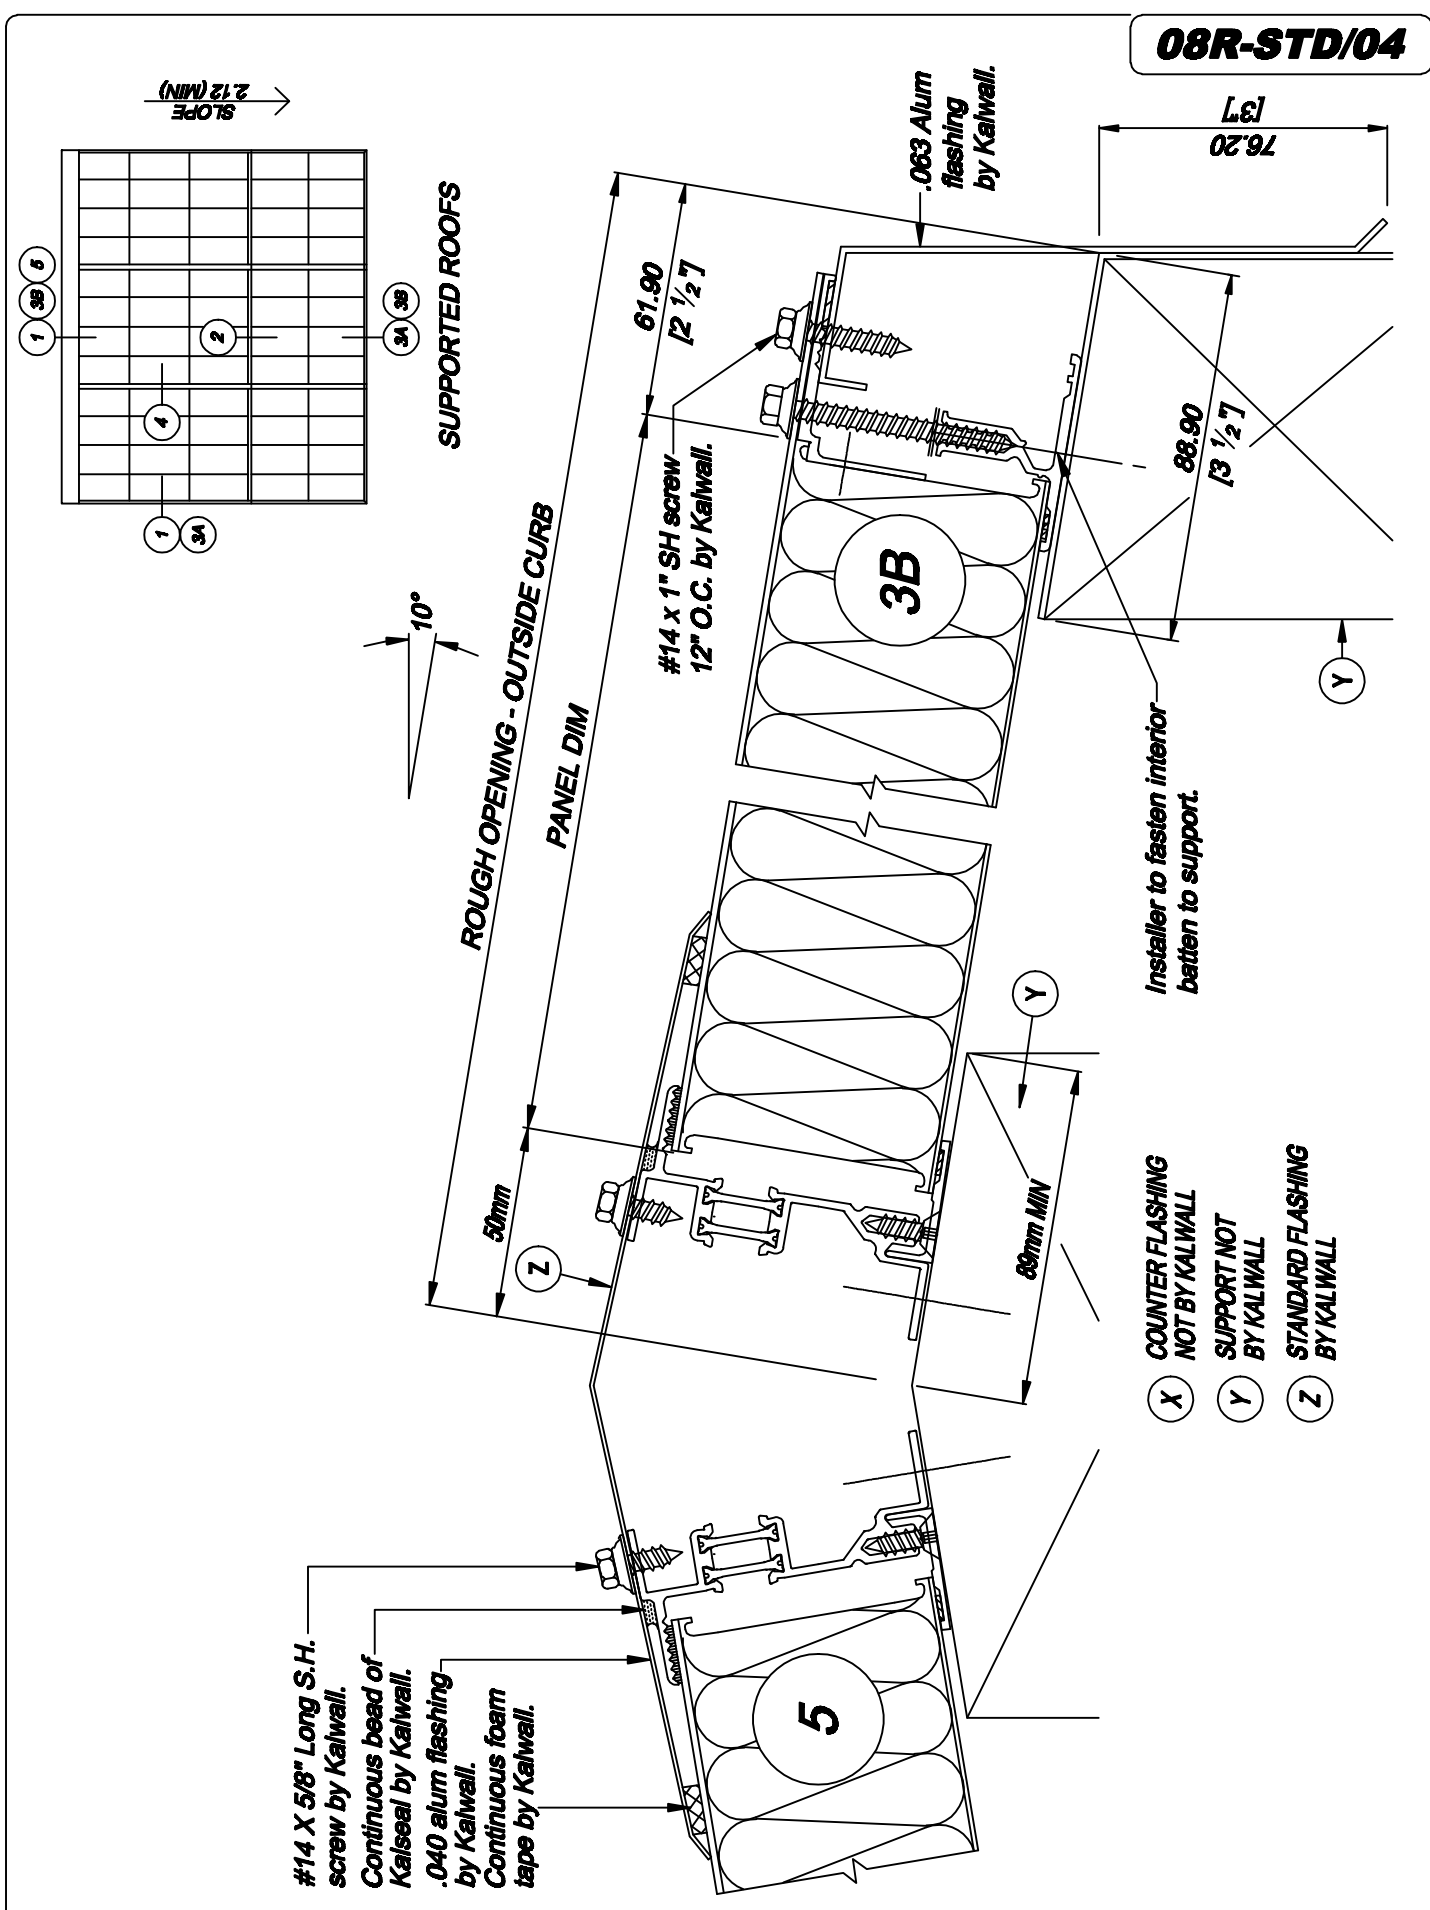

**STANDARD KALWALL DETAILS  
SUPPORTED ROOFS**

Stokes Systems Ltd. 1, Banstead road, Purley, Surrey. CR8 3EB  
Tel: 020 8990 7067 Fax: 020 8990 5707 Email: design@stokes.co.uk

This drawing is copyright and may not be reproduced in whole or in part without written consent of Stokes Systems Limited.

**STOKES**  
STOKES SYSTEMS LTD

Detail Ref.

**08R-STD/04**

Date.	1905/97	Rev.	D
System.	08T	Scale.	1-2