
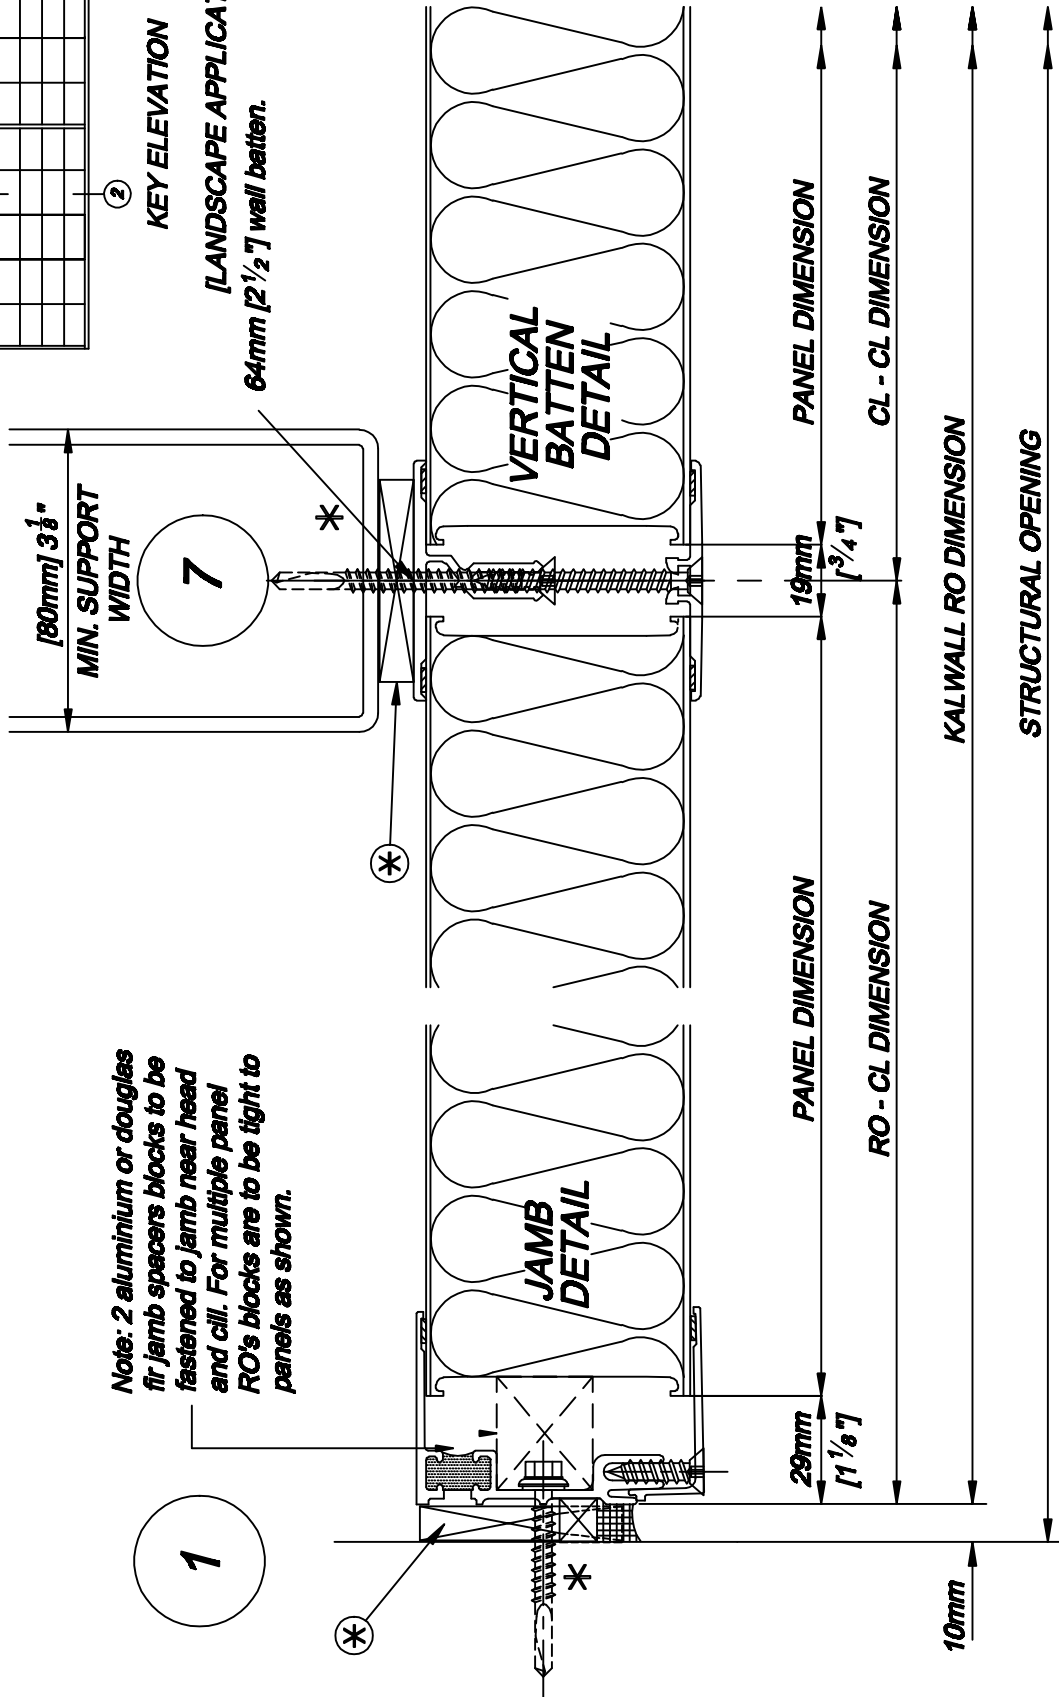


* DENOTES CONTINUOUS SUPPORT STRUCTURE NOT BY KALWALL INSTALLER
 (*) DENOTES ADJUSTMENT SHIMS TO BE SUPPLIED BY KALWALL INSTALLER TO ACCOMMODATE SECONDARY STEEL TOLERANCES. ENGINEER TO ADVISE TOLERANCES.

Note: 2 aluminium or dougles fir jamb spacers blocks to be fastened to jamb near head and sill. For multiple panel RO's blocks are to be tight to panels as shown.

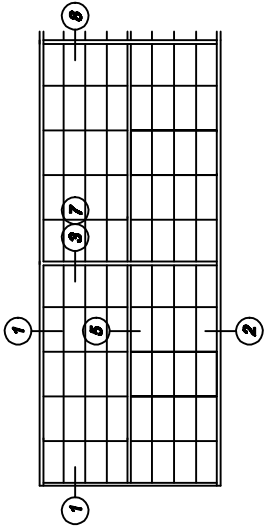

KALWALL STANDARD JAMB & VERTICAL BATTEN [2 1/2"] THERMALLY BROKEN WALL PANEL DETAILS

Stokes Systems Ltd. 1, Barstead road, Purley, Surrey. CR8 3EB
 Tel: 020 8000 7067 Fax: 020 8000 6707 Email: design@stokes.co.uk

This drawing is copyright and may not be reproduced in whole or in part without written consent of Stokes Systems Limited.

STOKES
 STOAKES SYSTEMS LTD

Detail Ref.	
08T-STD/09	
Date. Jan. 2004	Rev. D
System. 08T	Scale. 1-2